



Specialty Architecture  
 1000 West 10th Street  
 Suite 100  
 Vancouver, BC V6H 2G6  
 TEL: (604) 278-8888 FAX: (604) 278-8889  
 WWW.WSP.ARC

**ARCHWORK STUDIO**  
 Architecture that works.  
 1000 West 10th Street  
 Suite 100  
 Vancouver, BC V6H 2G6  
 TEL: (604) 278-8888 FAX: (604) 278-8889  
 WWW.ARCHWORKSTUDIO.COM

CENTRAL DEVELOPMENT  
 CORPORATION

BORDENCARLETON FOOD FACILITY

PROJECT NO. 2011-001

DATE: DEC. 18, 2011

ISSUED FOR 95%

DATE: DEC. 18, 2011

ISSUED FOR 95%

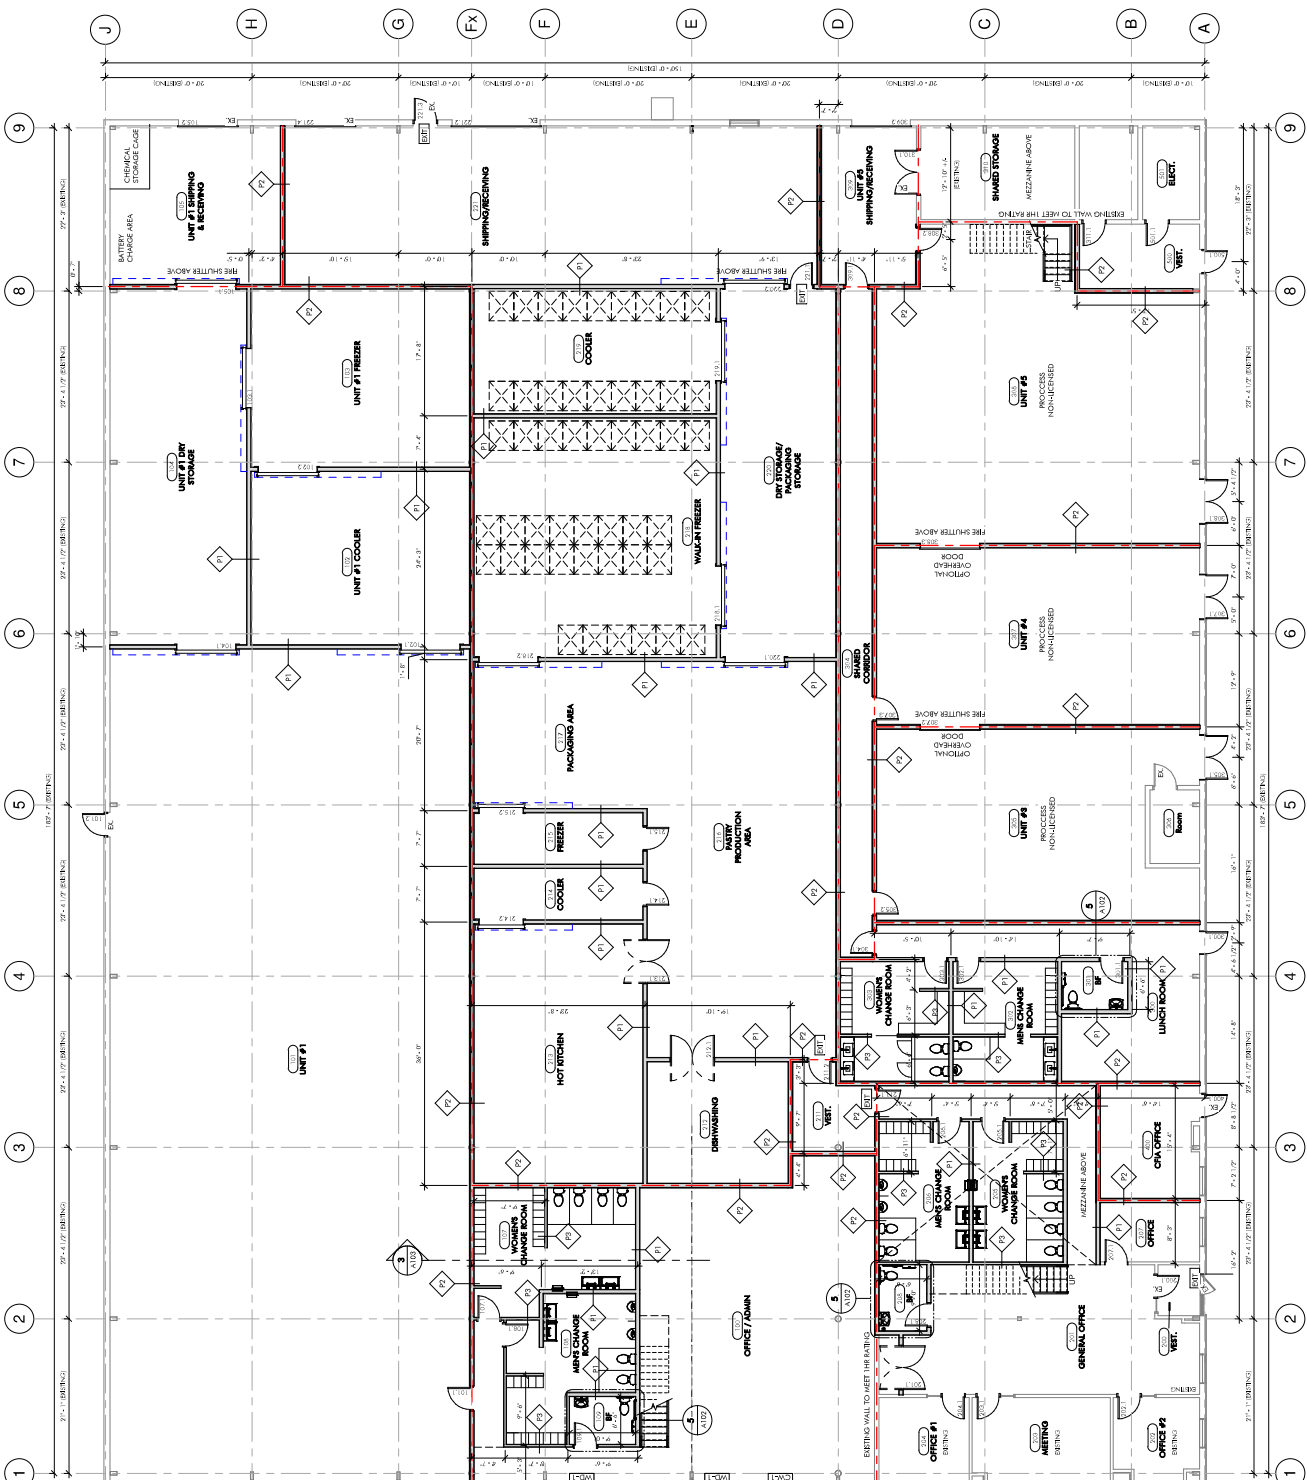

**1 FLOOR PLAN - MAIN LEVEL**  
 1/8" = 1'-0"

ISSUED FOR 95%  
 DATE: DEC. 18, 2011

A102

ARCHITECTURE

FLOOR PLAN - MAIN FLOOR

1